


PHENOLIC  
FLOOR-TO-CEILING  
PILASTER MOUNTING DETAIL  
6.14

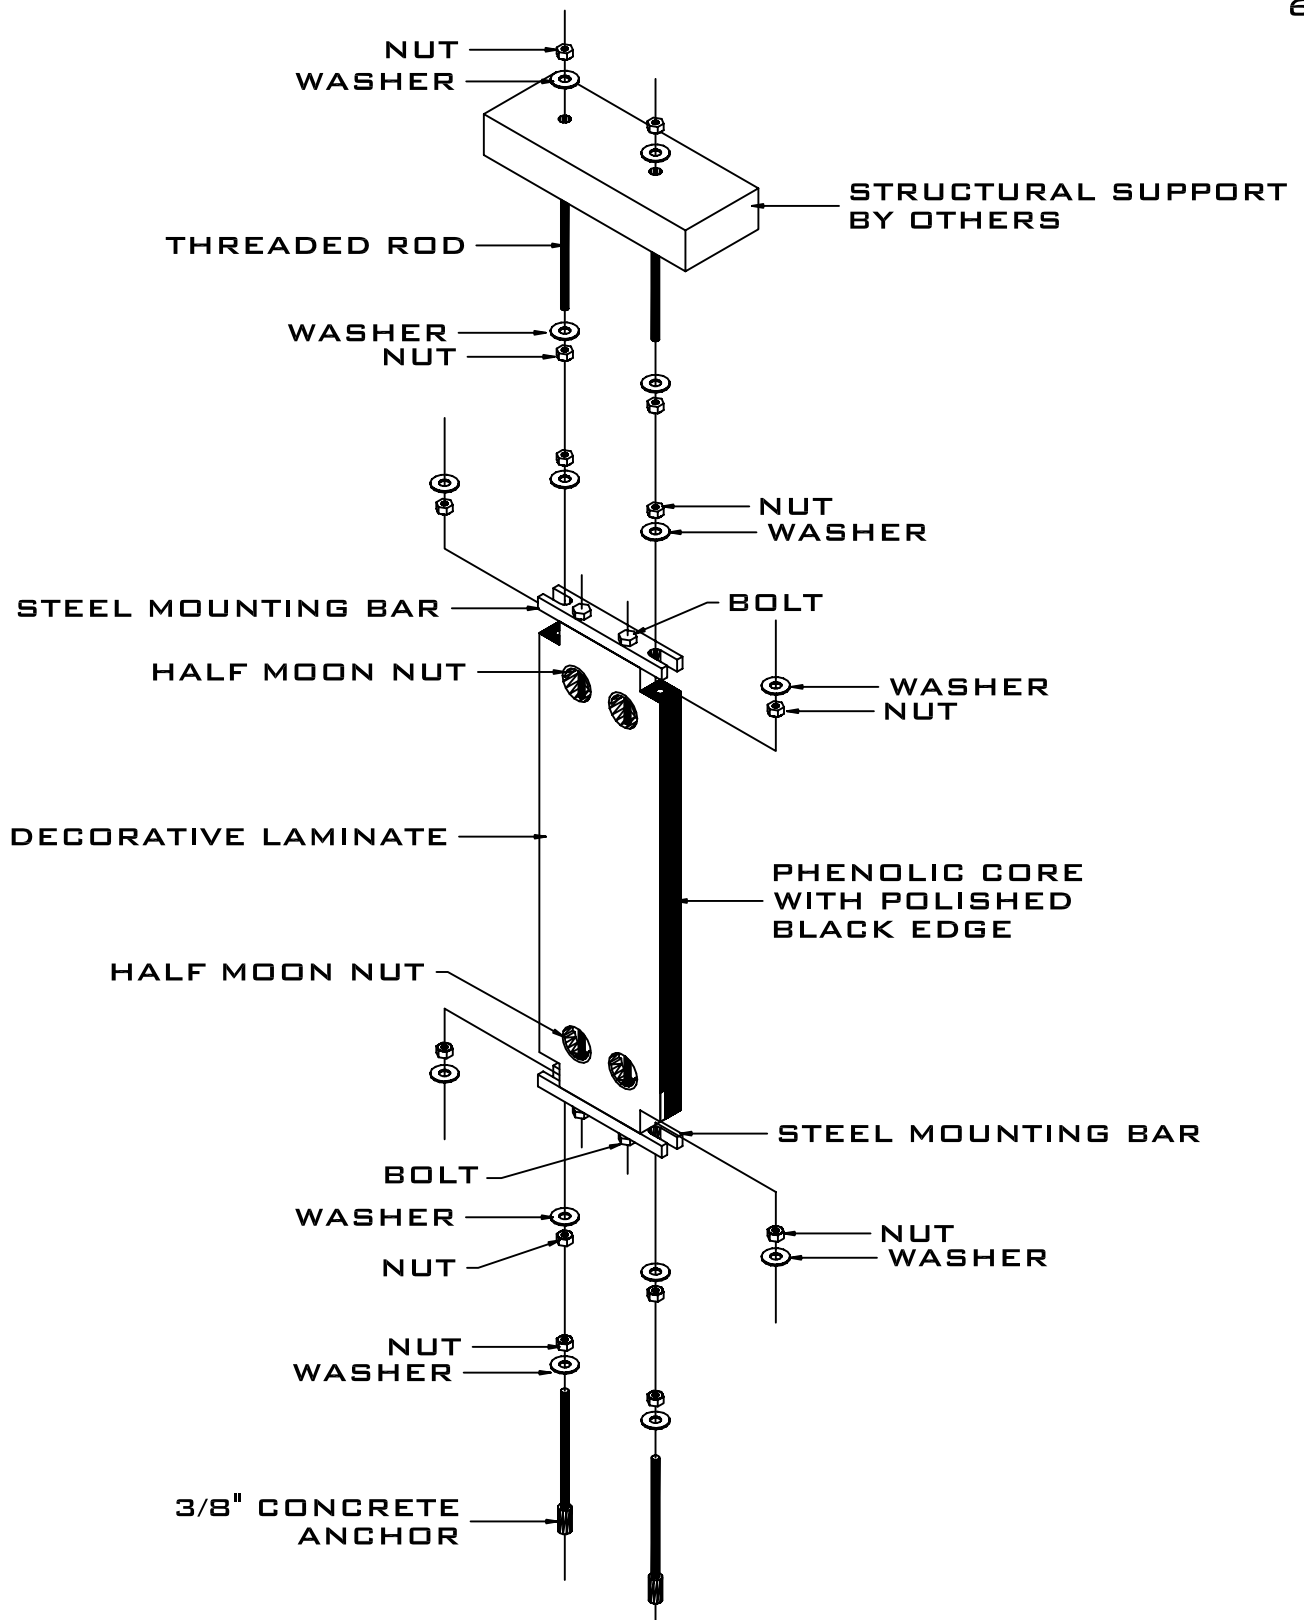

REV 12/04