


PHENOLIC
FLOOR ANCHORED /
OVERHEAD BRACED
PILASTER MOUNTING DETAIL
6.5

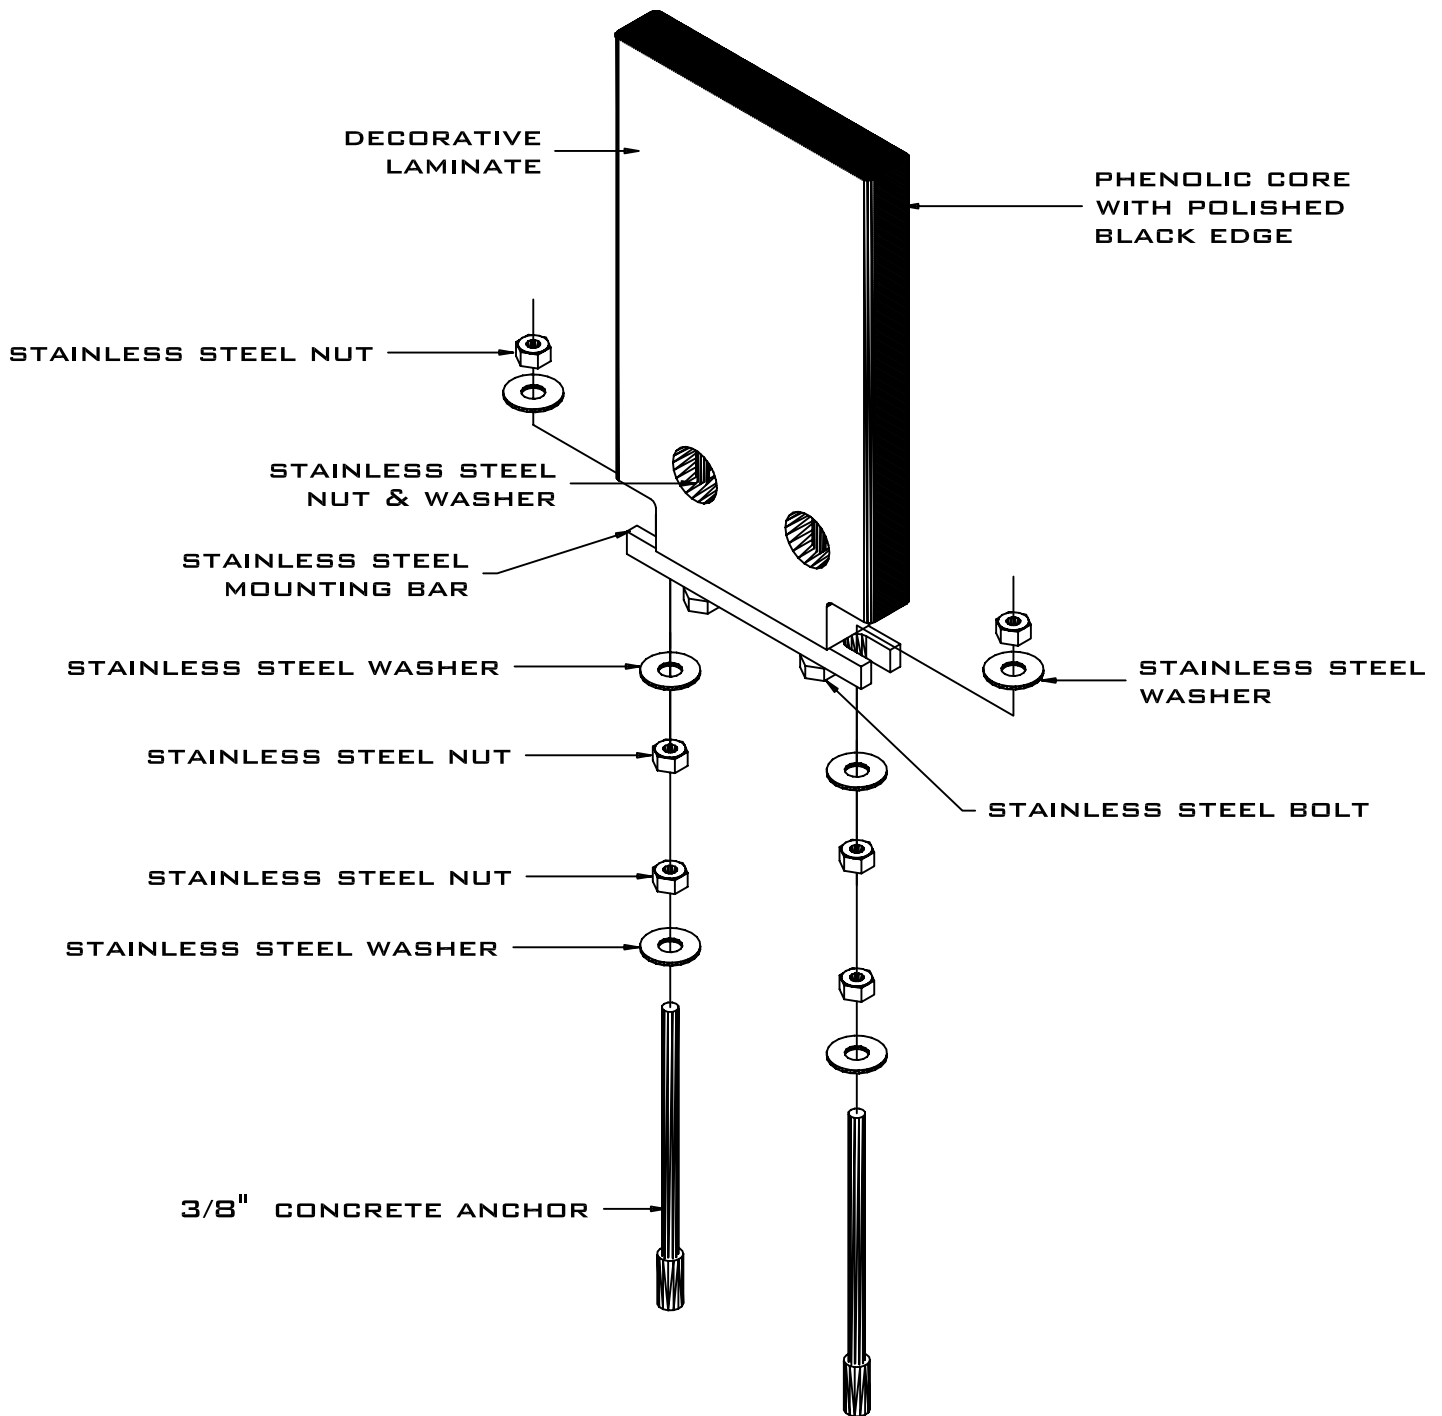

REV 12/04