


PHENOLIC
FLOOR ANCHORED
PILASTER MOUNTING DETAIL
6.8

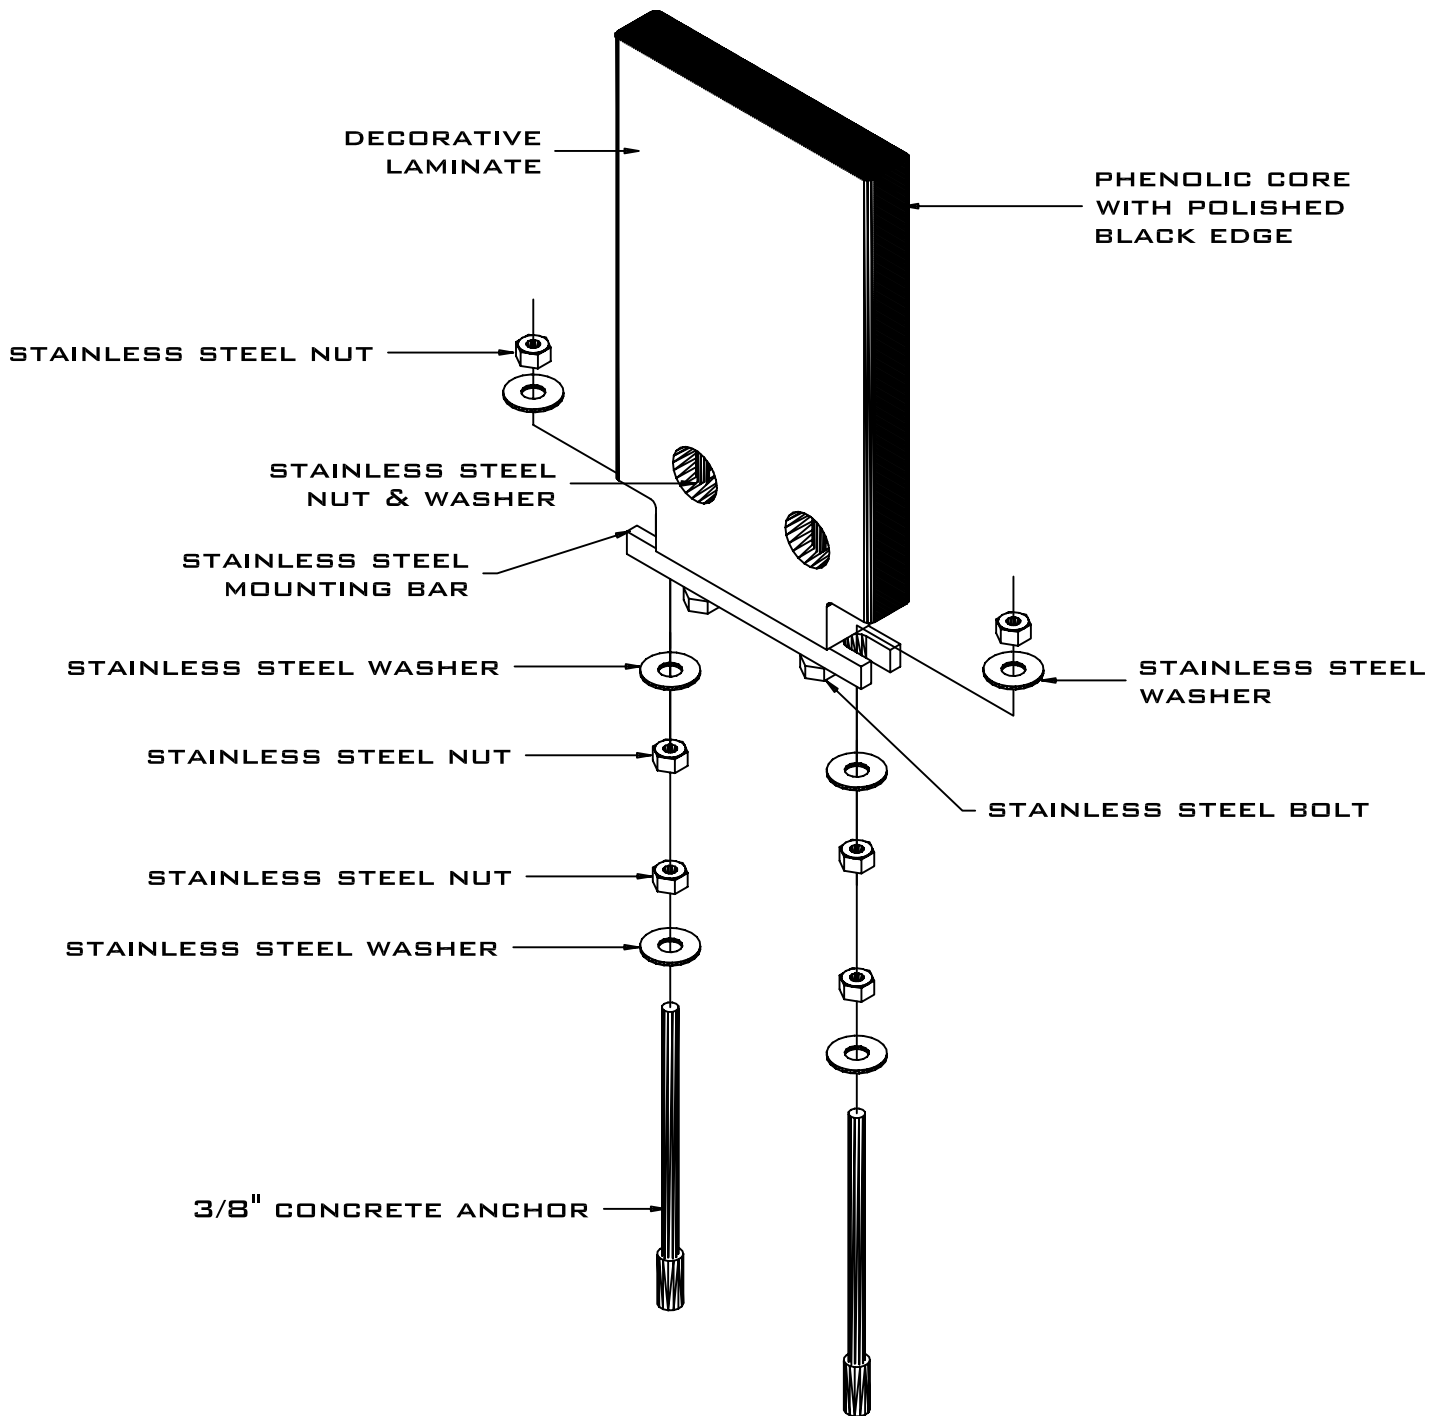

REV 12/04